
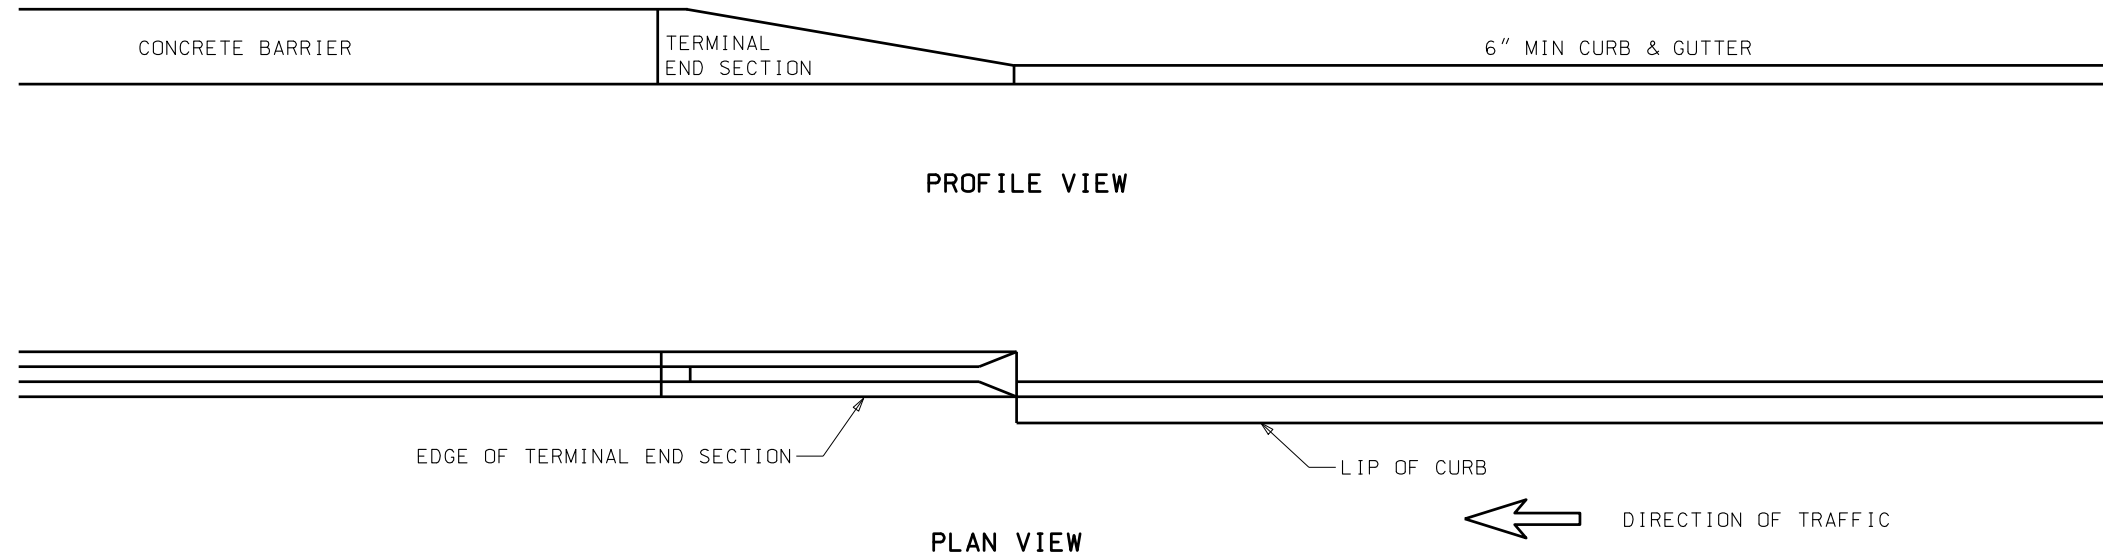


## PLAN A1: SPEEDS UP TO 40 MPH

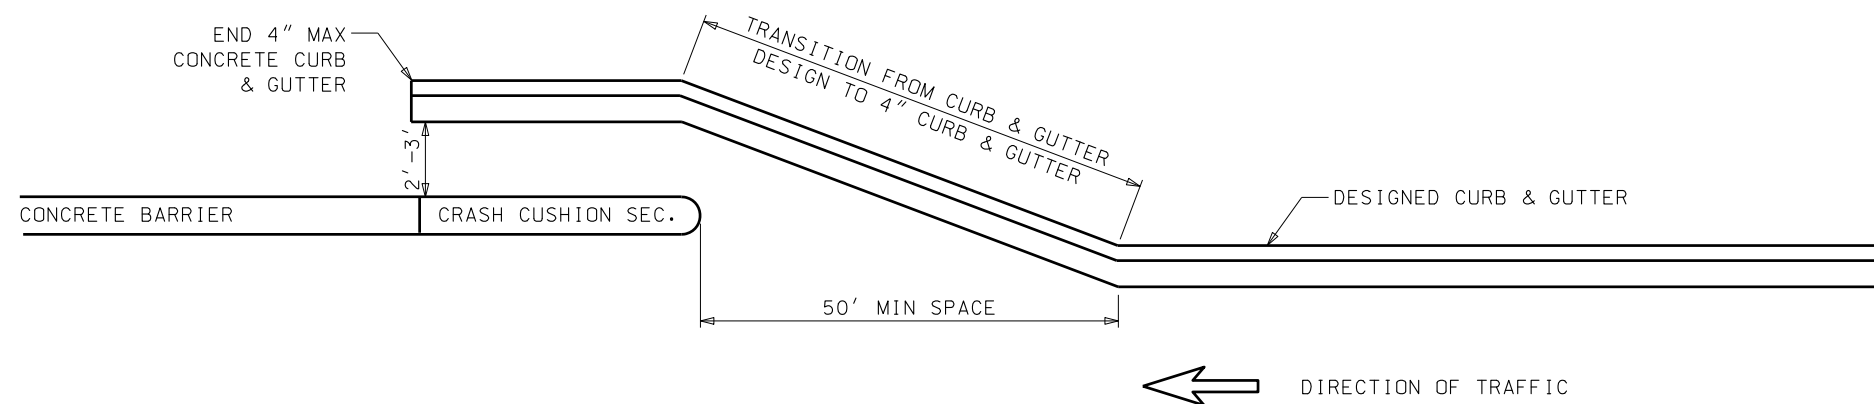

## PLAN A2: SPEEDS OVER 40 MPH

[illegible]

UTAH DEPARTMENT OF TRANSPORTATION  
STANDARD DRAWINGS FOR ROAD AND BRIDGE CONSTRUCTION  
SALT LAKE COUNTY, UTAH  
RECOMMENDED FOR APPROVAL *[Signature]*  
CHAIRMAN STANDARDS COMMITTEE *[Signature]*  
APPROVED *[Signature]*  
DATE JAN.01.2008  
DATE JAN.01.2008  
DATE

## CRASH CUSHION DRAINAGE DETAILS GUIDELINE A

STANDARD DRAWING TITLE

STD DWG  
CC 2